

035-019 FLOOR PLAN

SCALE: 1/4" = 1'-0"

AREAS:


- 1241 S.F. HEATED - NOT INCLUDING MASONRY
- 431 S.F. UNHEATED - GARAGE/STORAGE
- 40 S.F. UNHEATED - STOOP
- 411 S.F. TOTAL UNHEATED
- 1118 S.F. TOTAL UNDER ROOF

AREAS:

- 139 S.F. PATIO
- 1309 S.F. HEATED - INCLUDING MASONRY (MASONRY CALCULATED W/5" BRICK LEDGE)

NOTES:

1. ALL DIMENSIONS & SITE CONDITIONS TO BE VERIFIED BY CONTRACTOR PRIOR TO CONSTRUCTION.
2. ALL DIMENSIONS UNDERLINE & ENTIRETY TO BE VERIFIED WITH DIMENSION PRIOR TO CONSTRUCTION. VERIFY ALL DIMENSIONS WITH DIMENSION PRIOR TO CONSTRUCTION.
3. ALL DIMENSIONS UNDERLINE & ENTIRETY TO BE VERIFIED WITH DIMENSION PRIOR TO CONSTRUCTION. VERIFY ALL DIMENSIONS WITH DIMENSION PRIOR TO CONSTRUCTION. VERIFY ALL DIMENSIONS WITH DIMENSION PRIOR TO CONSTRUCTION.
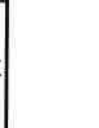


Website: www.HPZplans.com
 Email: sales@hpzplans.com
 Phone: 601.356.3254
 Fax: 1.800.574.1387



Plans Produced For:
Chris Moore Construction


Date: 3/11/2014
 Drawn By: C.T.B.
 Plot Number: 035-019
 Project Name: Lot 61
 Legend: Circle
 SHEET NUMBER



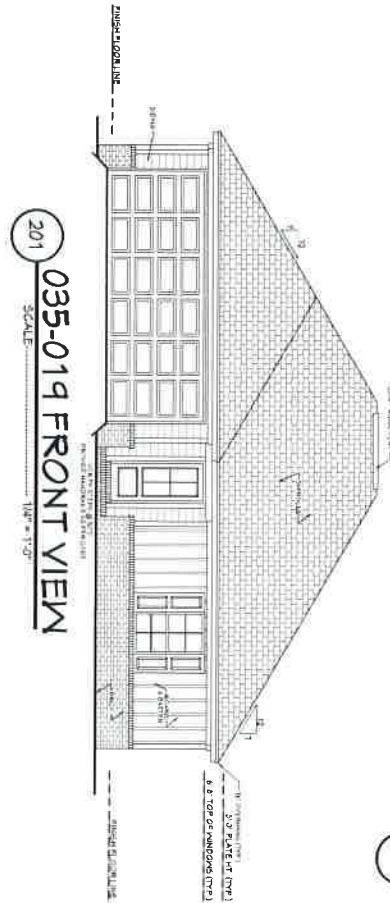

201
035-019 FRONT VIEW
SCALE: 1/4" = 1'-0"

202
TYP. CORNICE DETAIL
SCALE: 3/4" = 1'-0"

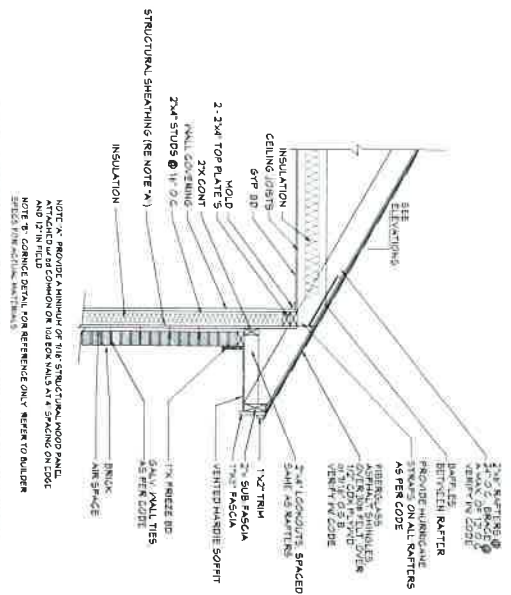

NOTE: PROVIDE A MINIMUM OF TWO STRUCTURAL WOOD PAIS AND 1/2\"/>

NOTE: CORNICE DETAIL FOR REFERENCE ONLY. REFER TO BUILDER SPECIFICATIONS FOR ACTUAL MATERIALS.

	Plans produced for: Chris Moore Construction		
	Website: www.HPZplans.com Email: sales@hpzplans.com Phone: 601.336.3254 Fax: 1.800.574.1367		
DATE: 03.01.14 DRAWN BY: C.T.B. PLAN NUMBER: 035-019 PROJECT NAME: Lot 61 Logans Circle SHEET NUMBER: 2			