

Plat Maps for Parcel 08-131-0023 - Cache County CORE

Pt E 1/2 Section 27 Township 13 North Range 1 East

08-131

Scale 1 Inch = 60 ft

TAX UNIT 15


-1-

SUMMIT PARK EXTENSION

UNIT NO. 2

BLOCK 8

SEE 08-067

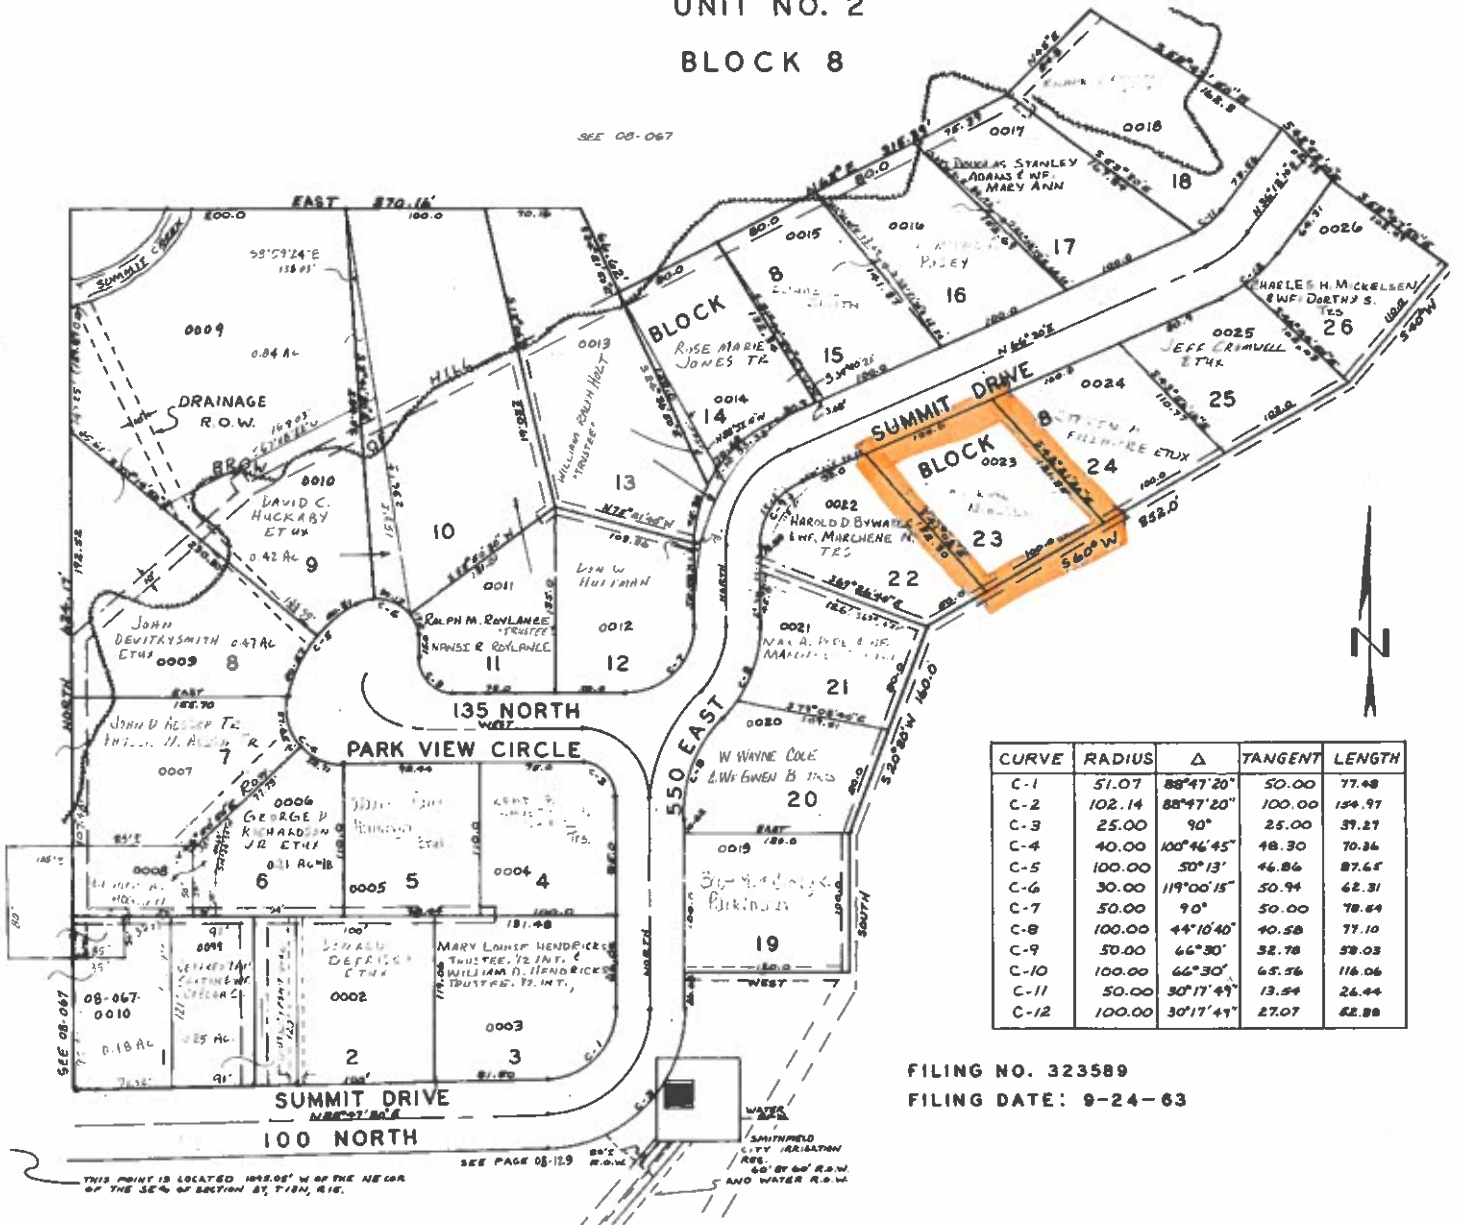

CURVE	RADIUS	Δ	TANGENT	LENGTH
C-1	51.07	88°47'20"	50.00	77.48
C-2	102.14	88°47'20"	100.00	154.97
C-3	25.00	90°	25.00	39.27
C-4	40.00	100°46'45"	48.30	70.36
C-5	100.00	50°13'	46.86	87.64
C-6	30.00	119°00'15"	50.94	62.31
C-7	50.00	90°	50.00	78.64
C-8	100.00	44°16'40"	40.58	77.10
C-9	50.00	66°30'	32.78	58.03
C-10	100.00	66°30'	65.56	116.06
C-11	50.00	30°17'49"	13.24	26.44
C-12	100.00	30°17'49"	27.07	62.88

FILING NO. 323589

FILING DATE: 9-24-63

THIS POINT IS LOCATED 109.00' W OF THE NE COR OF THE SE 1/4 OF SECTION 27, T.13N, R.1E.

SEE PAGE 08-119